



30 5.40 30 18.30 30 6.00 30 5.70 30

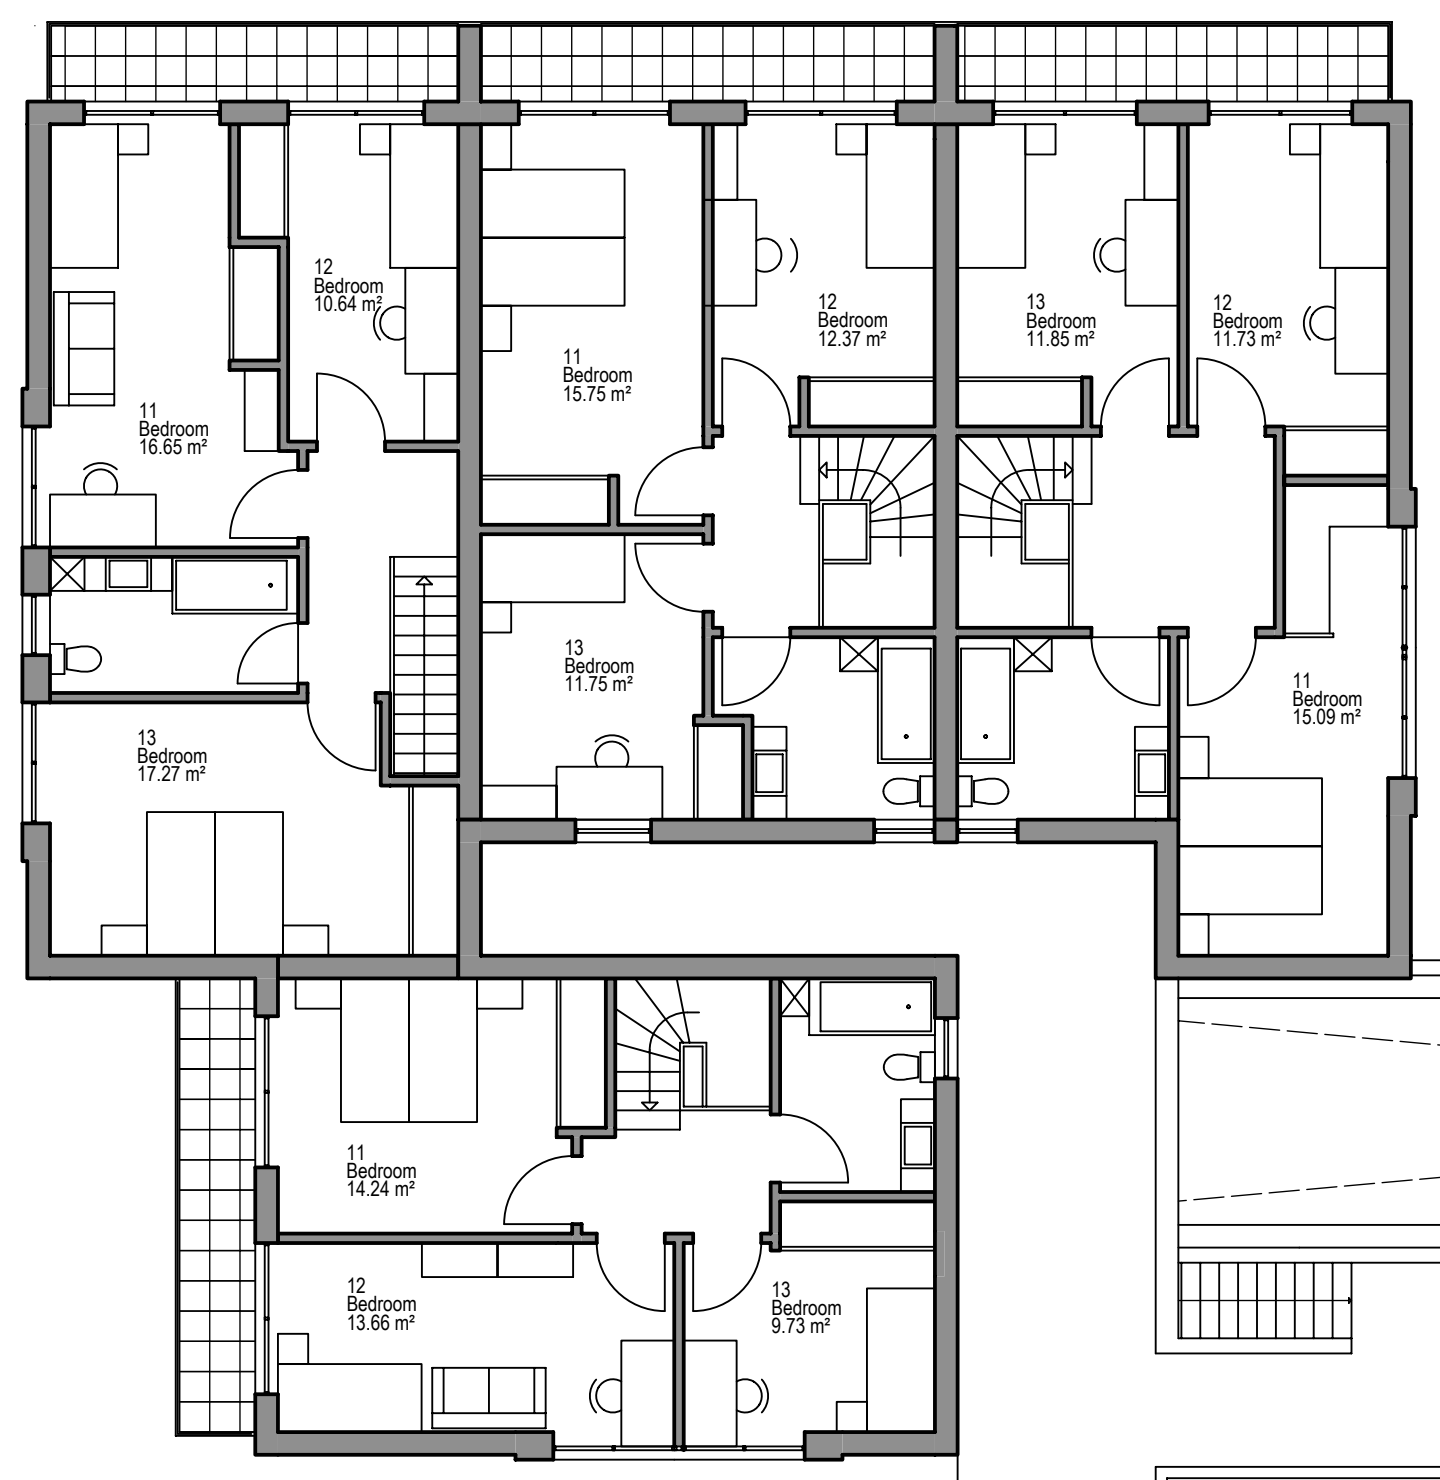


30 1.00 30 9.20 30 17.90 30 1.50 30 6.00 30


30 2.05 30 1.00 30 8.70 30 2.60 30 2.80 30 17.70

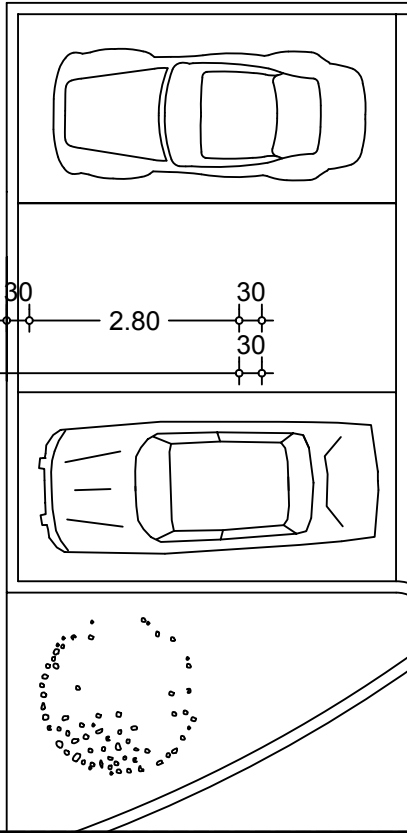

First Floor

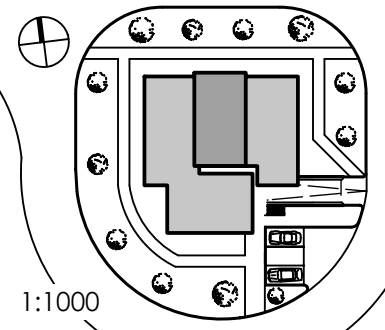

0 1 2 3 4 5

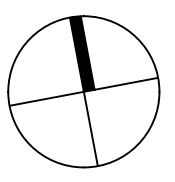

HOLDER STREET :: TURNER

Architect :: Stefan Doetschel 08/04/2012
7/68 MacLeay St :: Turner ACT 2612
0433 103 540 :: architect@s-dot.de Rev 2.9

Client :: Stefan Doetschel Scale 1:100
7/68 MacLeay St :: Turner ACT 2612
s-dot@s-dot.de

Design First Floor D-03

H/B = 420 / 297 (0.12m²)

Allplan 2009