



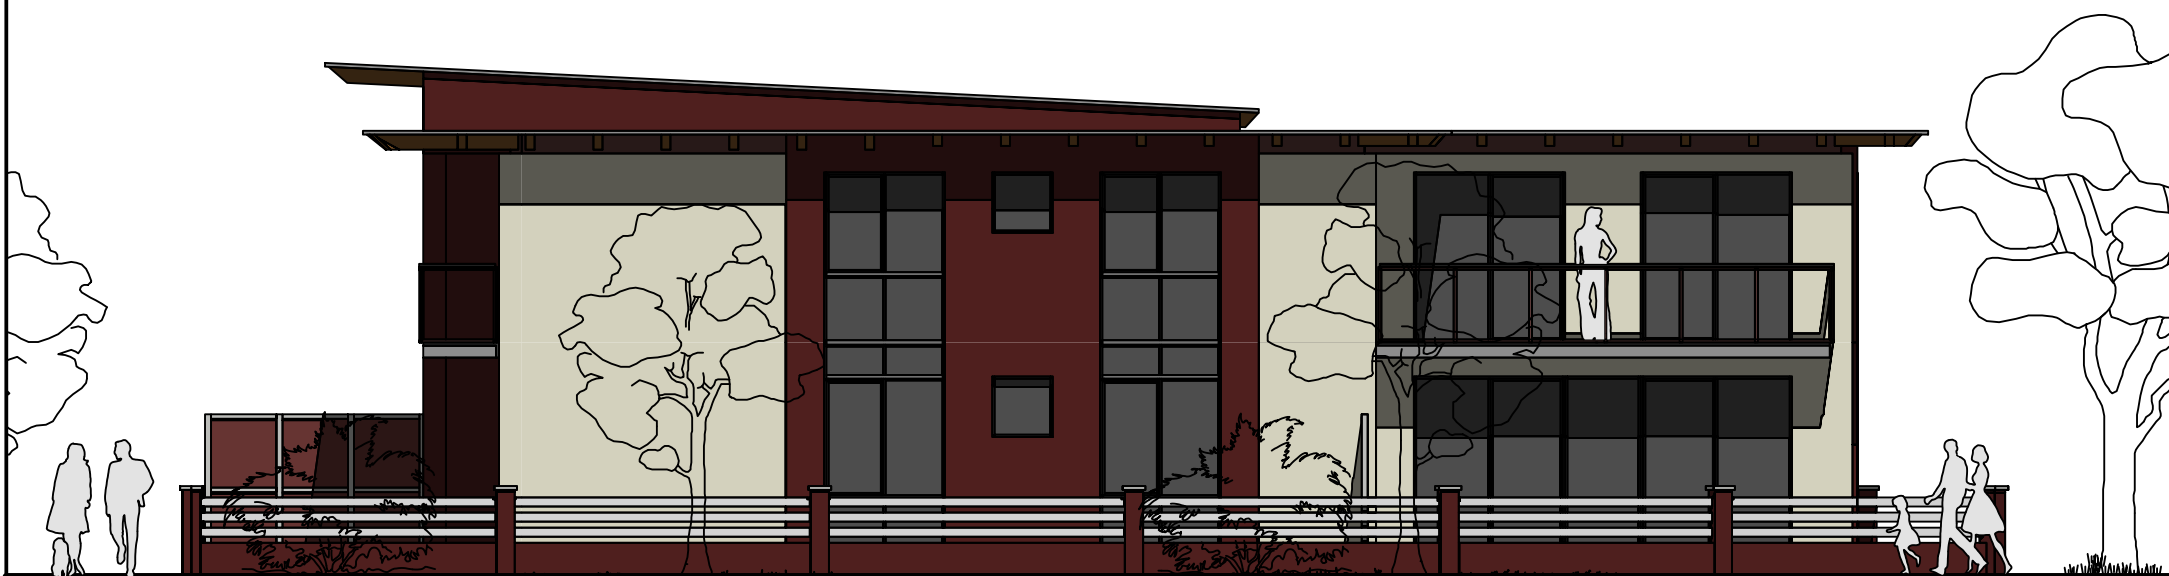


Elevation West

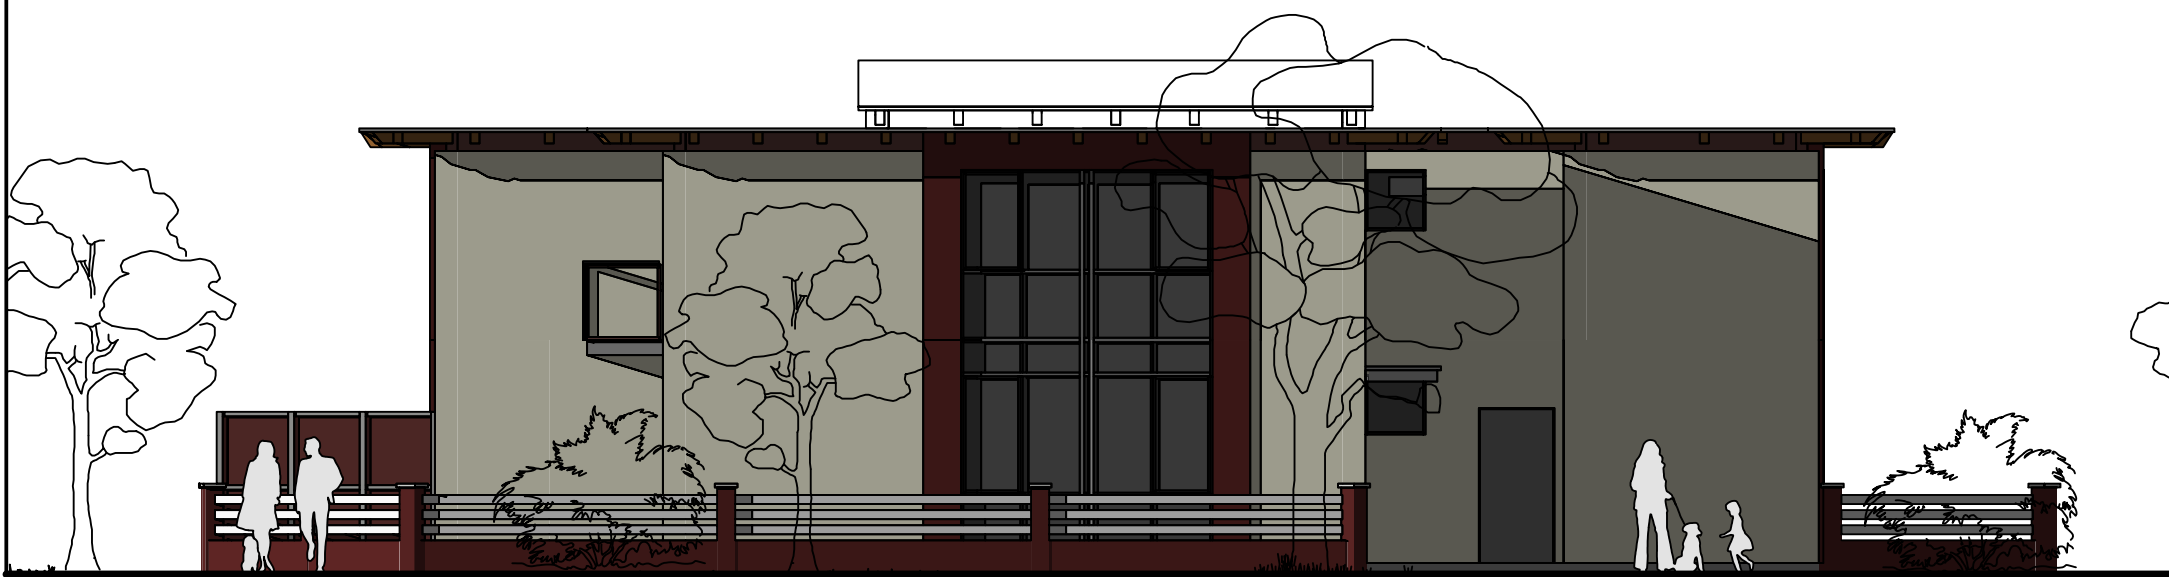

Elevation East



Elevation North

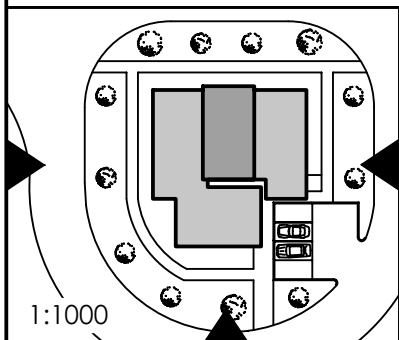

0 1 2 3 4 5

HOLDER STREET :: TURNER

Architect :: Stefan Doetschel
7/68 MacLeay St :: Turner ACT 2612
0433 103 540 :: architect@s-dot.de

01/10/2011

Rev 2.8

Client :: Stefan Doetschel
7/68 MacLeay St :: Turner ACT 2612
s-dot@s-dot.de

Scale 1:100

Design Elevation S-E-W

D-05