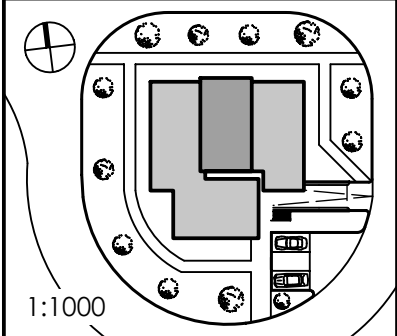
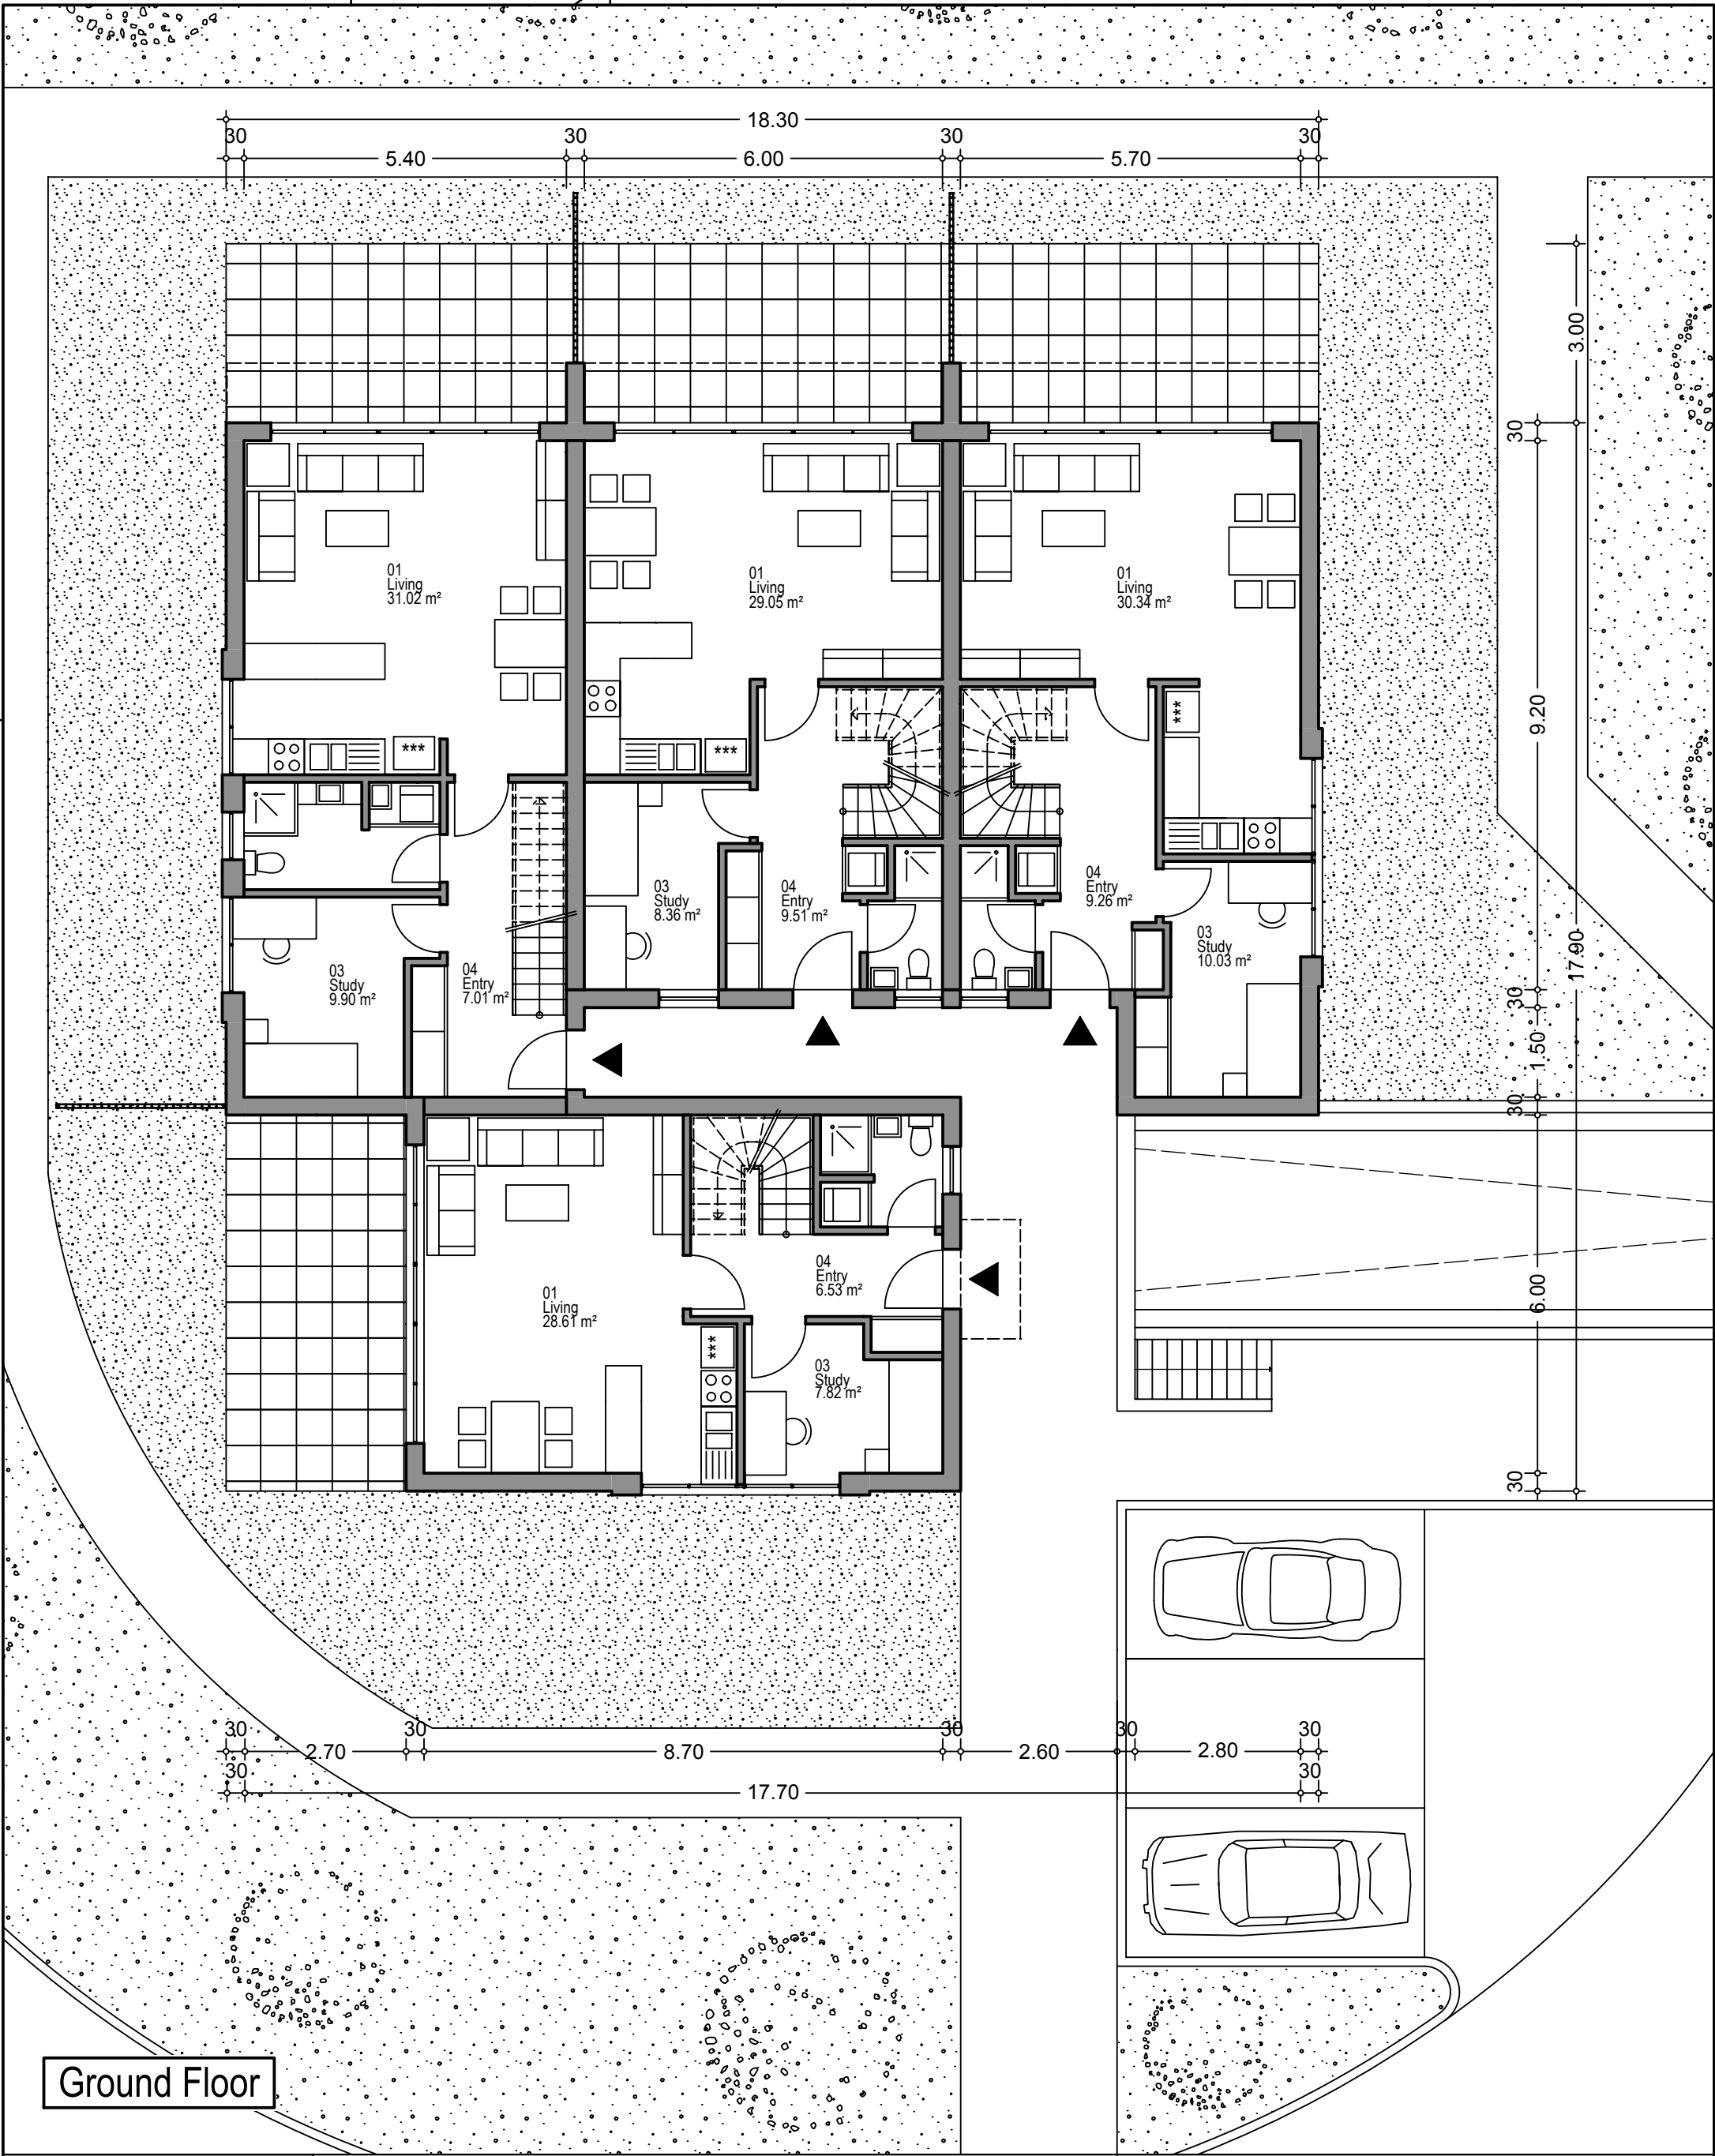


HOLDER STREET :: TURNER

Architect :: Stefan Doetschel 23/06/2013
7/68 MacLeay St :: Turner ACT 2612
0433 103 540 :: architect@s-dot.de Rev 2.10

Client :: Stefan Doetschel Scale 1:100
7/68 MacLeay St :: Turner ACT 2612
s-dot@s-dot.de

Design Ground Floor D-02