




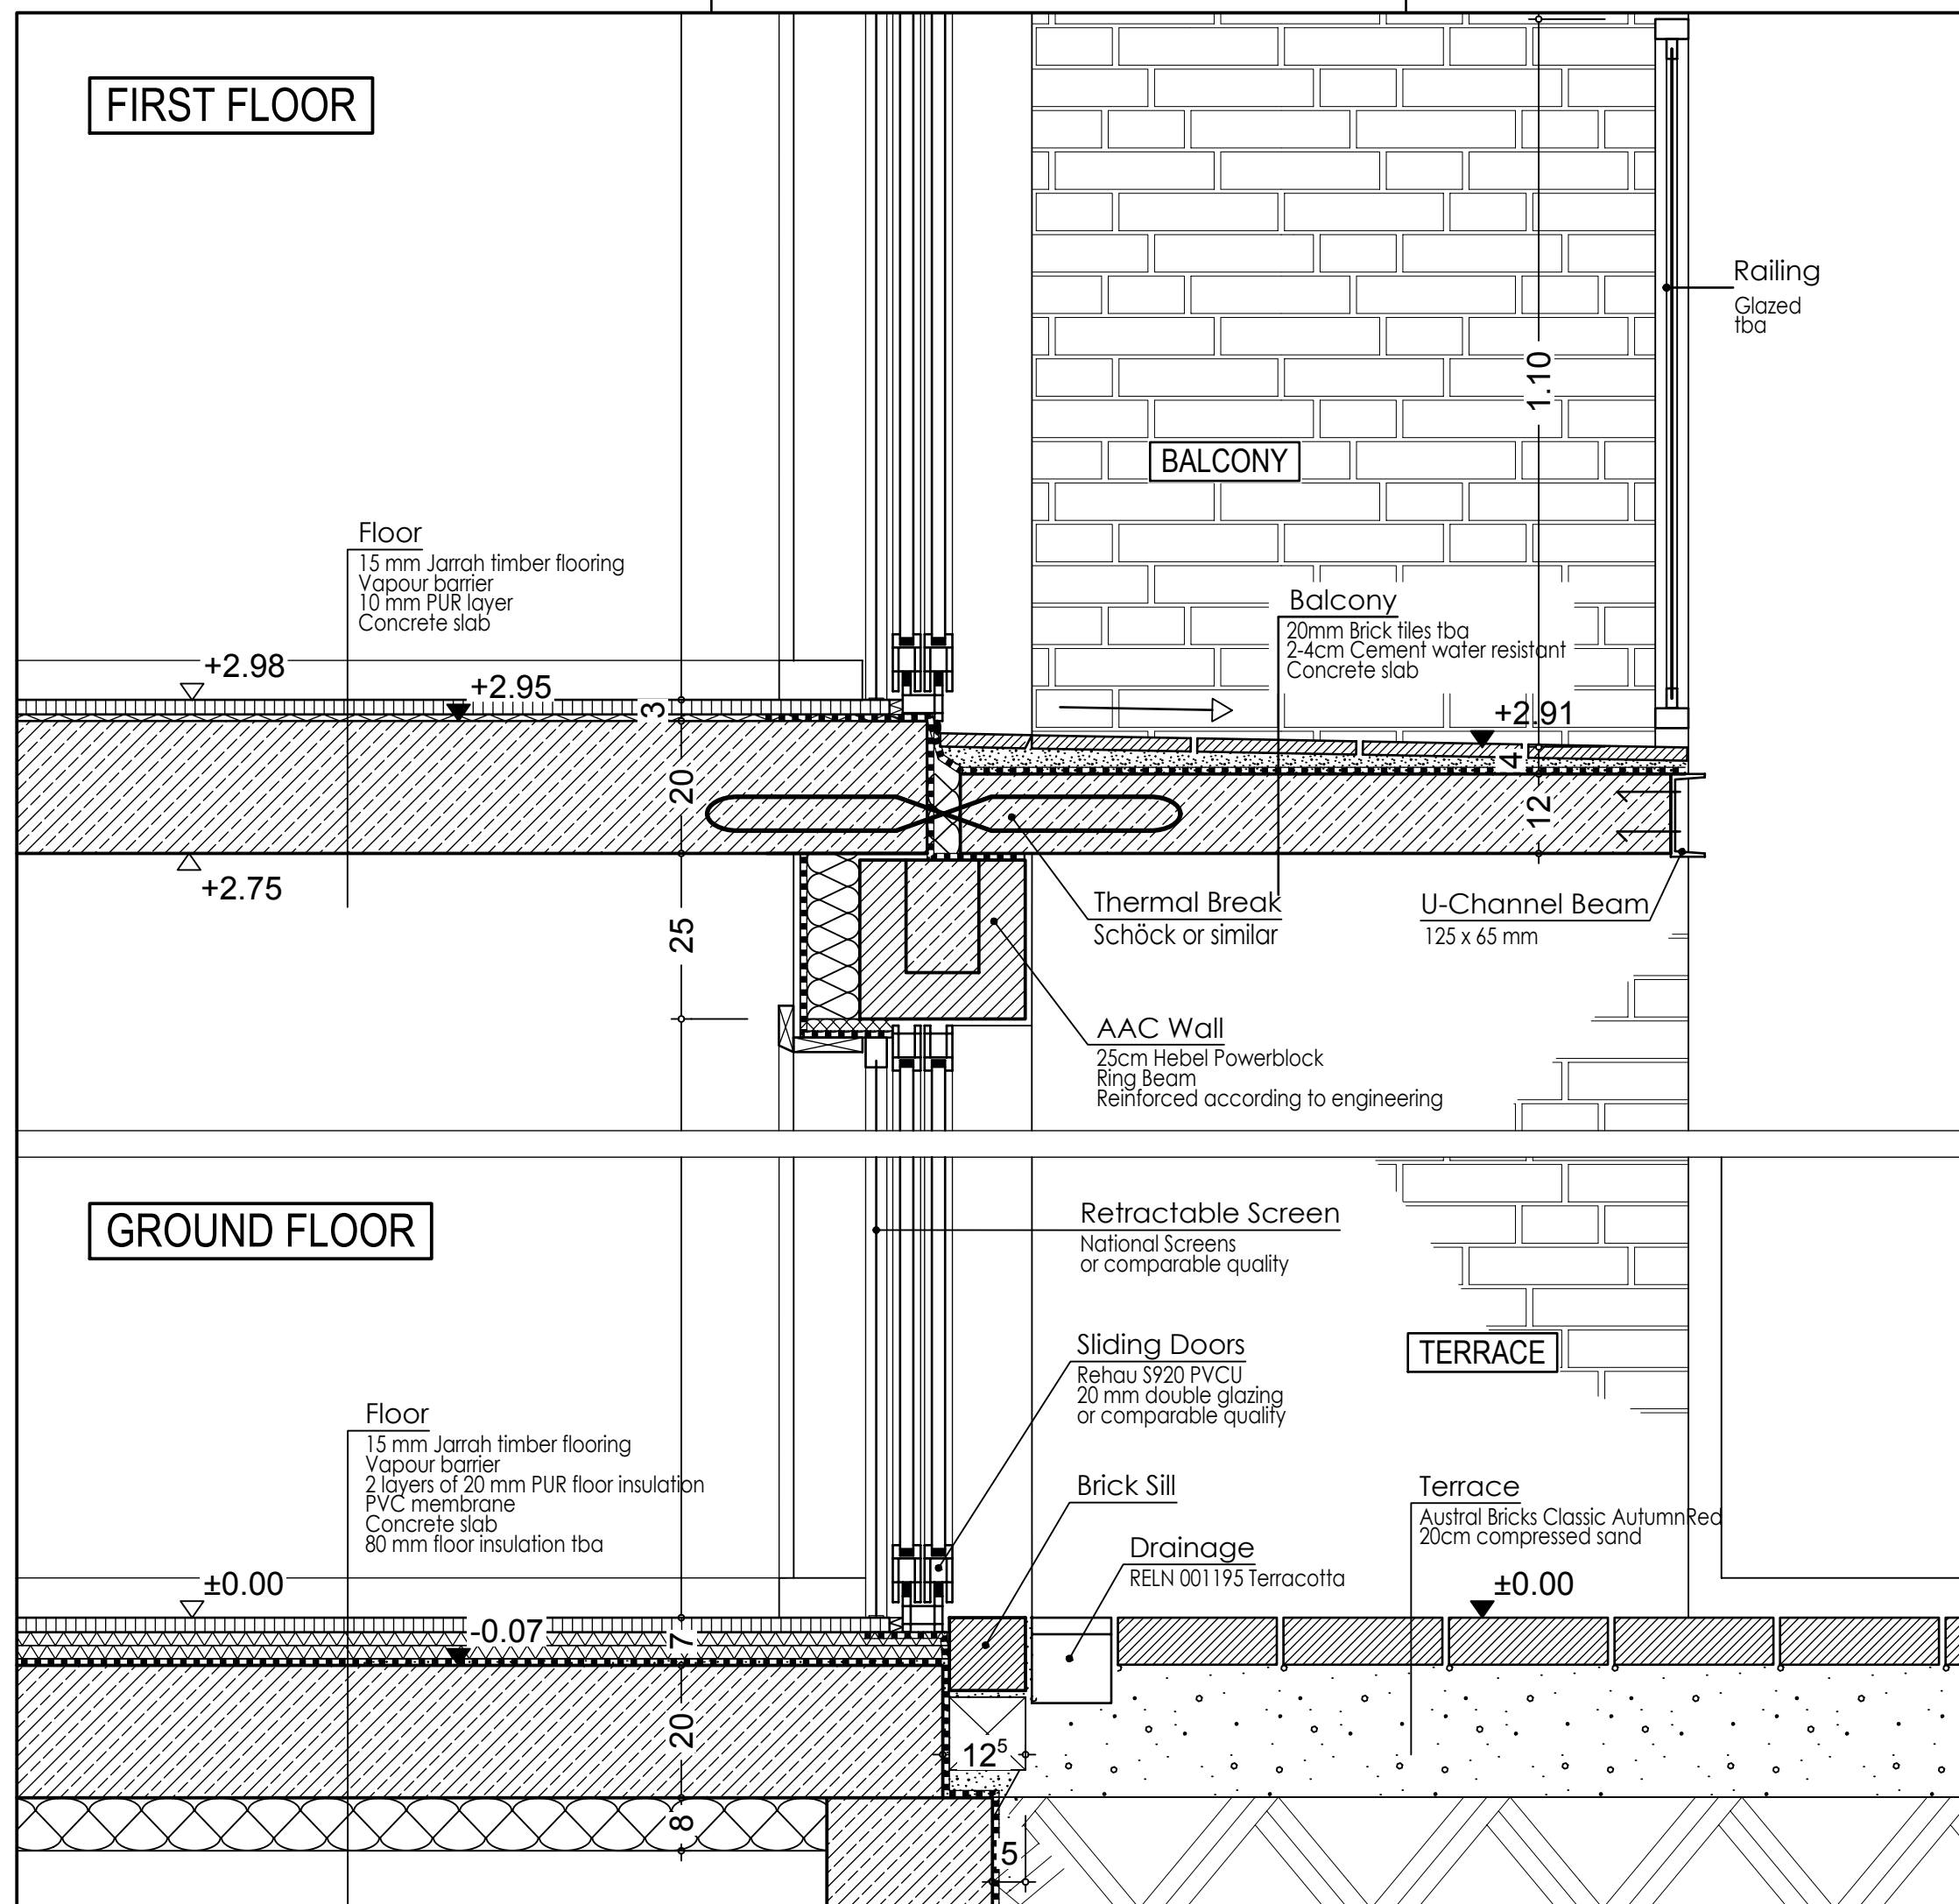


- AAC Wall Hebel Powerblock
- Pavers Austral Bricks: classic Autumn Red
Walls Austral Bricks: Clay Symmetry Earth
- Concrete armoured
- Concrete

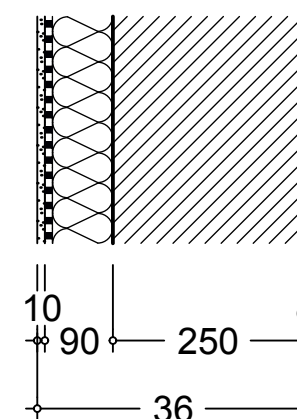

Climate Zone 7
Class 1/10a R-Value > 2.4

8mm Render in Texture Coat and Paint
250mm Hebel PowerBlock
90mm furring channels @600mm
centres with 50mm
11kg - Bradford Glasswool
Non reflective (sarking)
10mm Gyprock

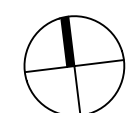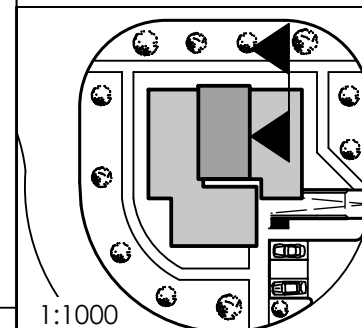

0 0.1 0.2 0.3 0.4

HOLDER STREET :: TURNER

Architect :: Stefan Doetschel 23/06/2013
7/68 MacLeay St :: Turner ACT 2612
0433 103 540 :: architect@s-dot.de Rev 1.3

Client :: Stefan Doetschel Scale 1:10
8/62 Henty St :: Braddon ACT 2612
s-dot@s-dot.de

Front Wall Detail DET-01

H/B = 297 / 420 (0.12m²)

Allplan 2009